
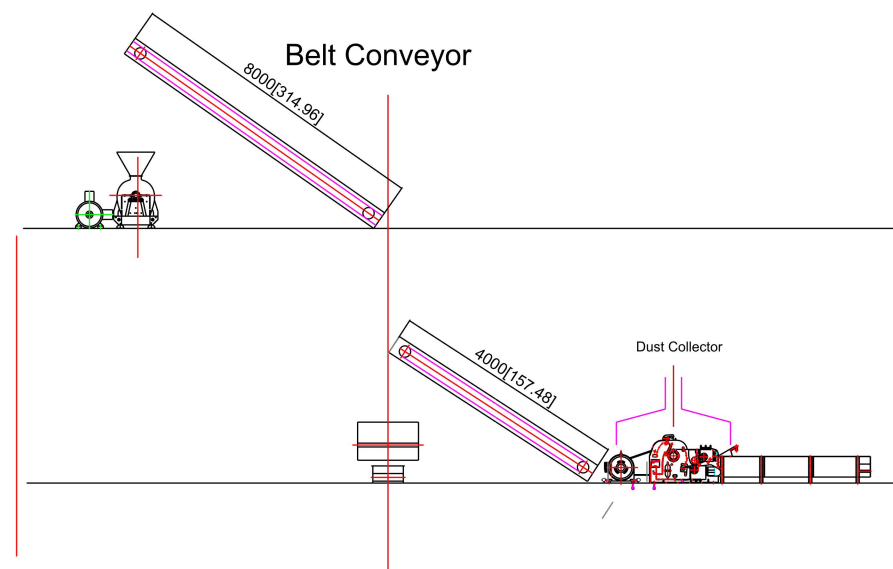


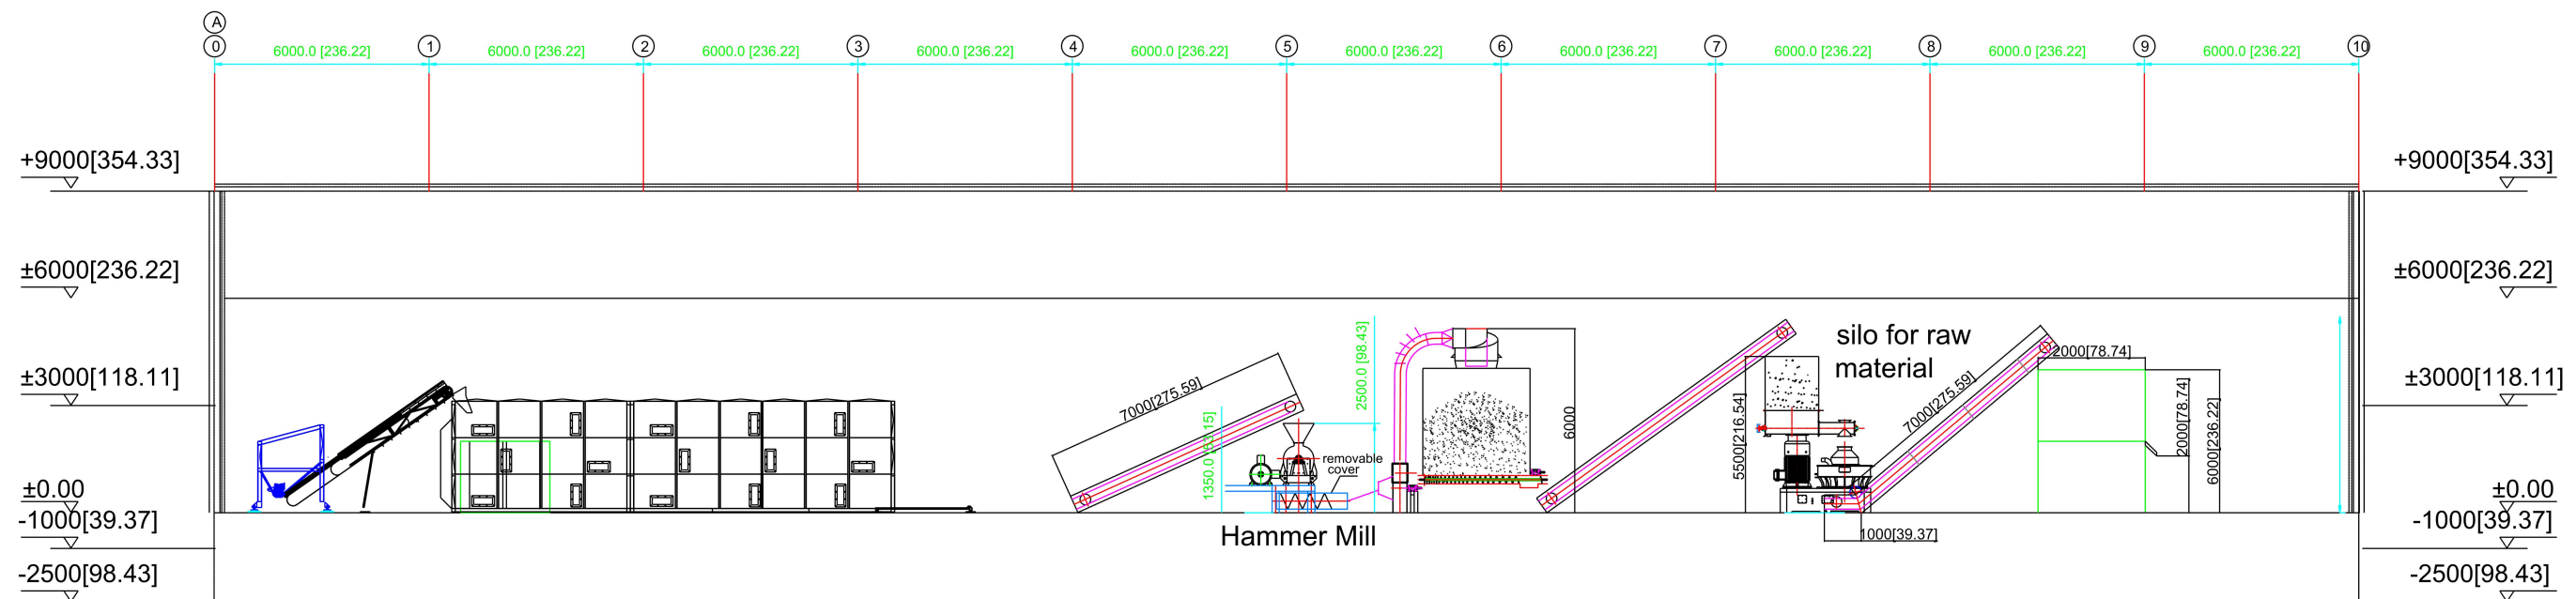

Vertical Layout for pellet production line